


J:\Projects\ALL\76691\traffic_sheets\76691Plan_SR309_traffic_report.dgn 01-OCT-2009 1:57PM corfield

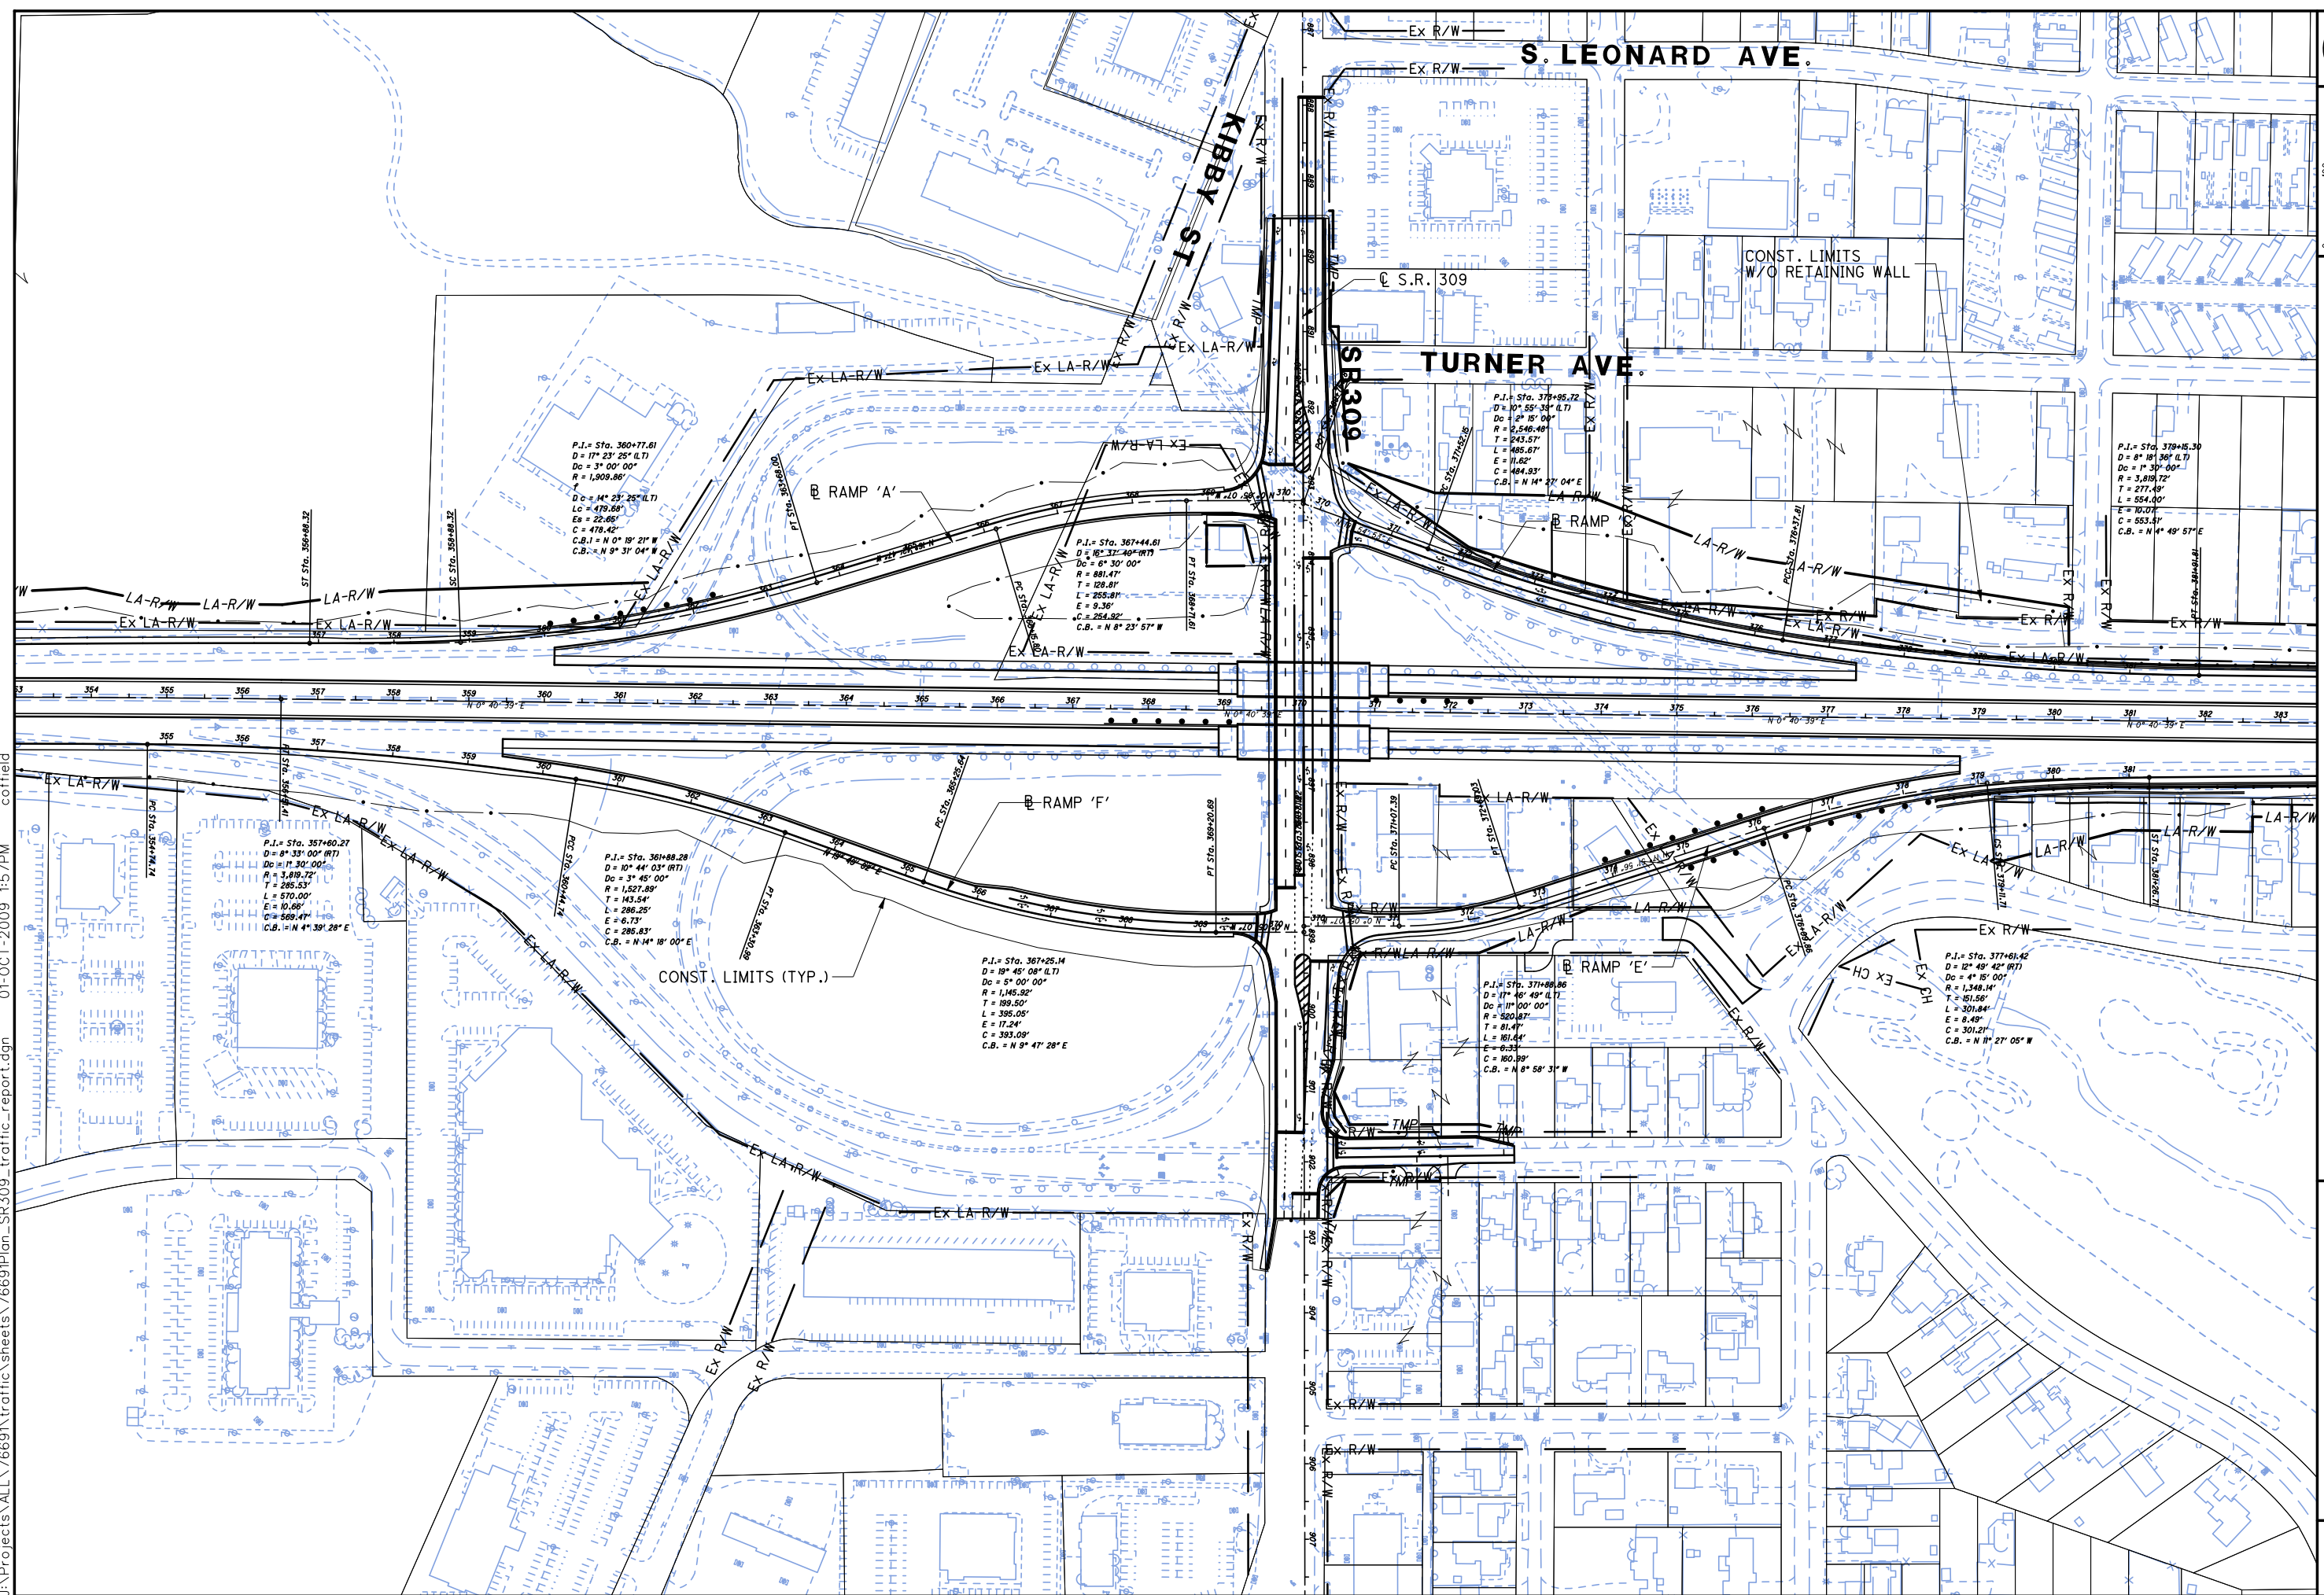

S.R. 309 INTERCHANGE WITH I-75

ALL-75-0.21

4